


ANTIGUA 344

344.08 sqm (37.0 sq)

SCALE 1:100


LOWER FLOOR PLAN

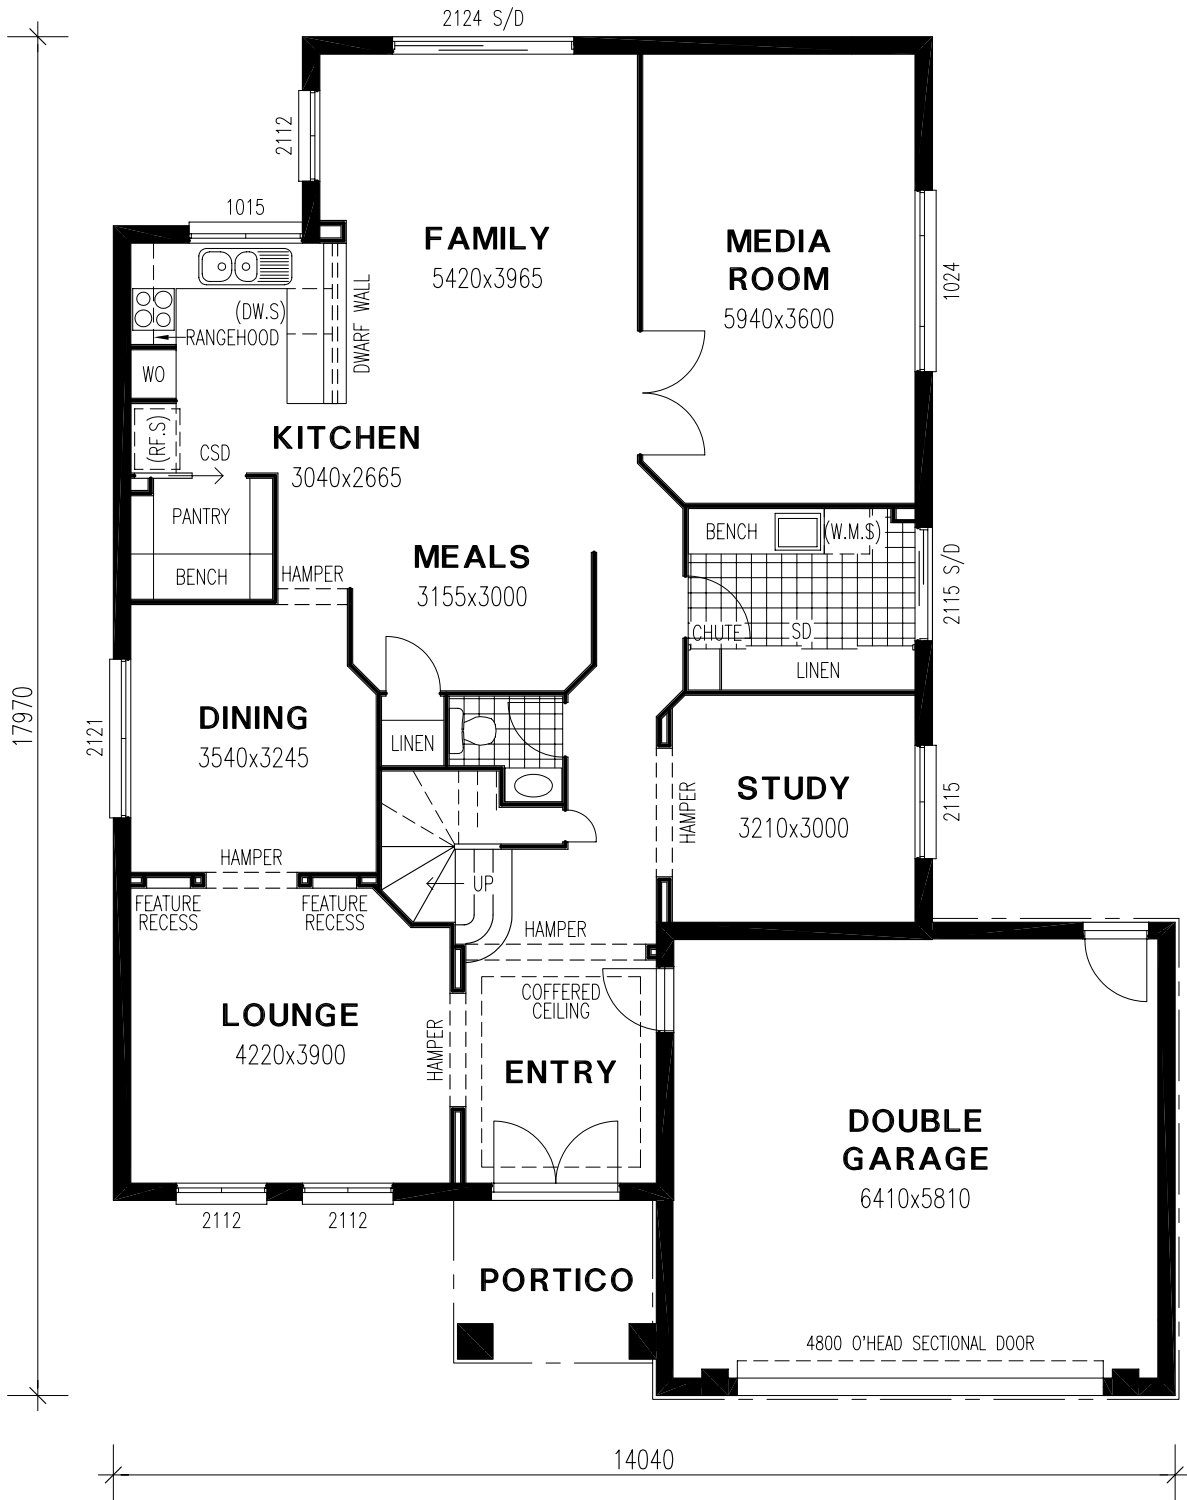

ANTIGUA 344

344.08 sqm (37.0 sq)
SCALE 1:100

UPPER FLOOR PLAN

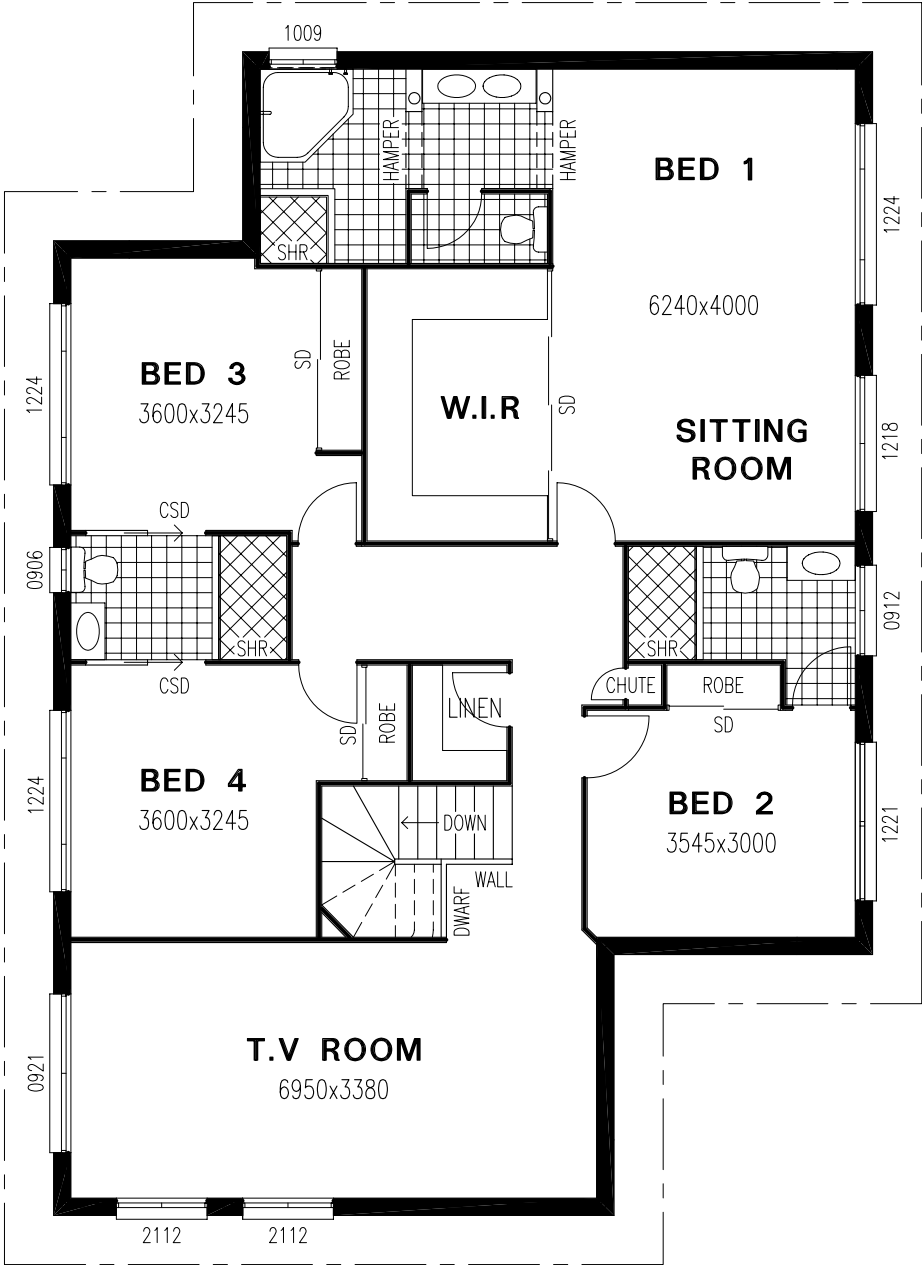

ANTIGUA GAMES

+ 27.92 sqm (3.0 sq)

SCALE 1:100

