


NOOSA 24 ECLIPSE INCLUSIONS

225.19 sqm 24.2sq


SCALE 1:100

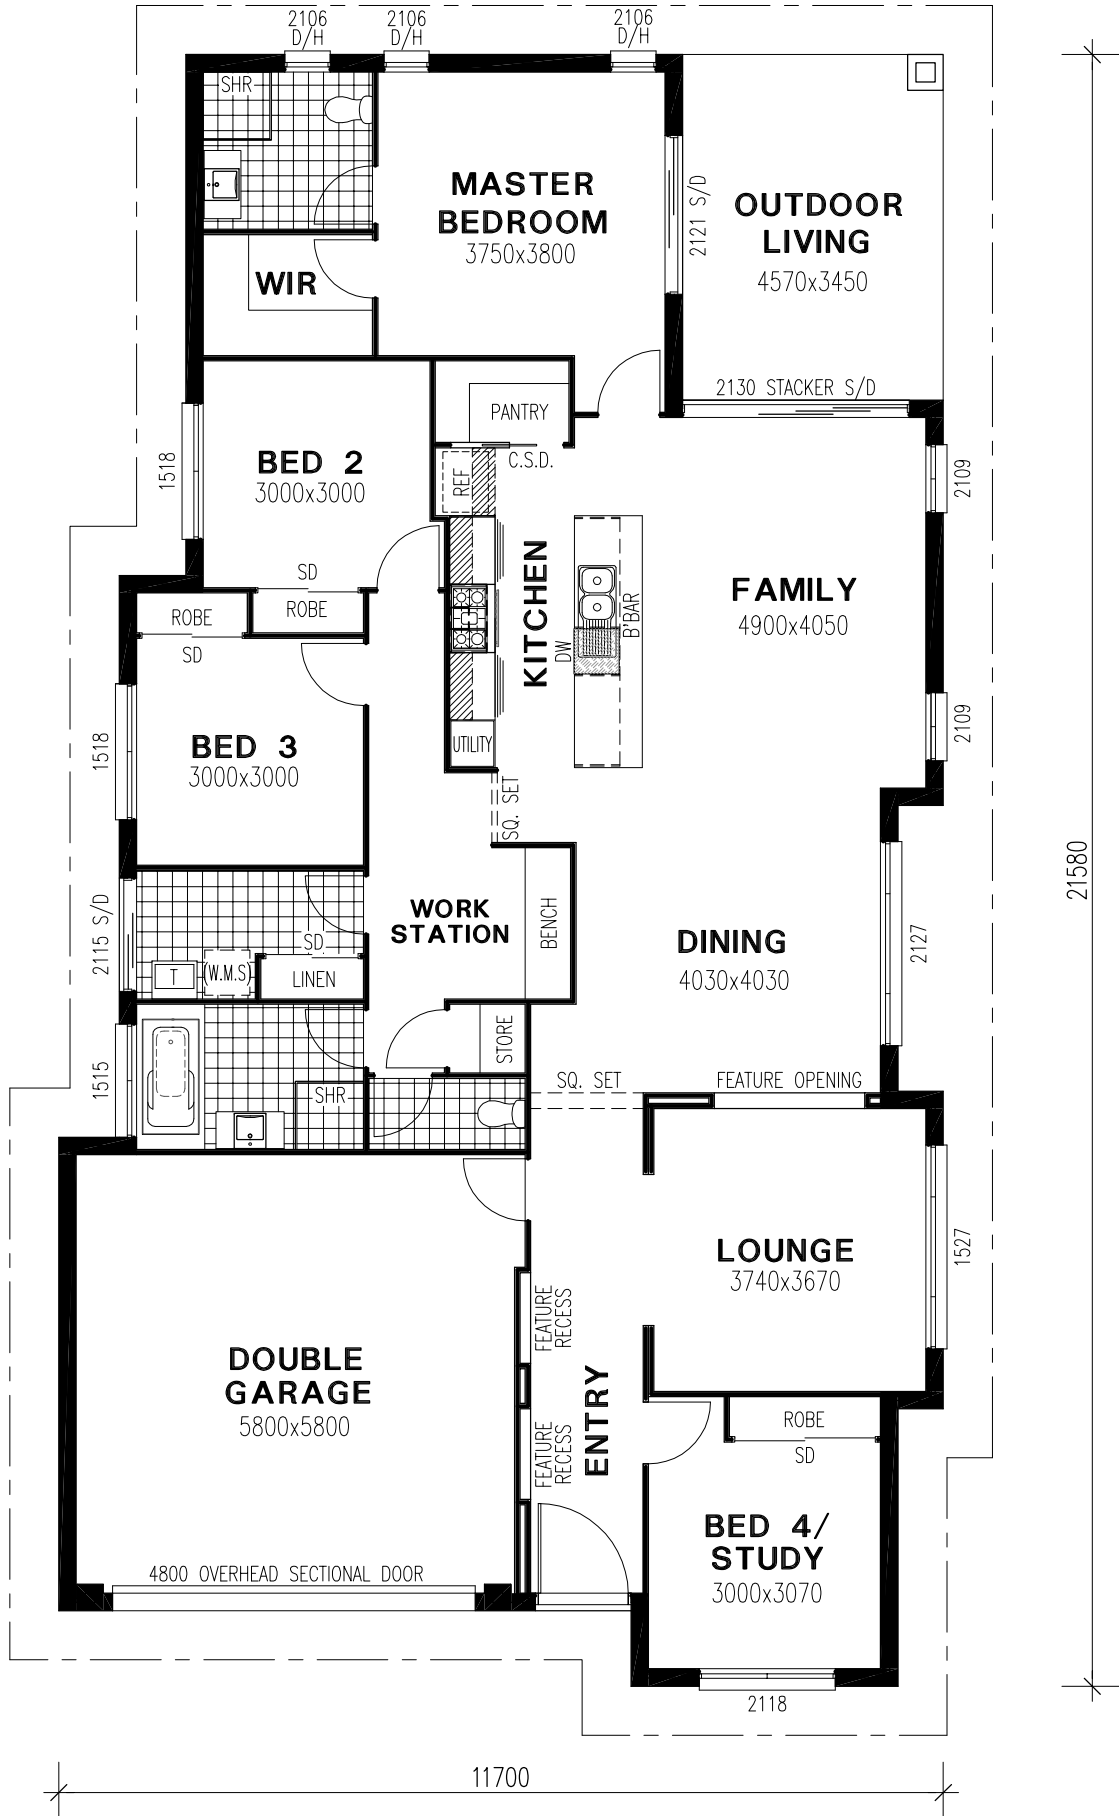

NOOSA 25 ECLIPSE INCLUSIONS

236.07 sqm 25.4sq


SCALE 1:100

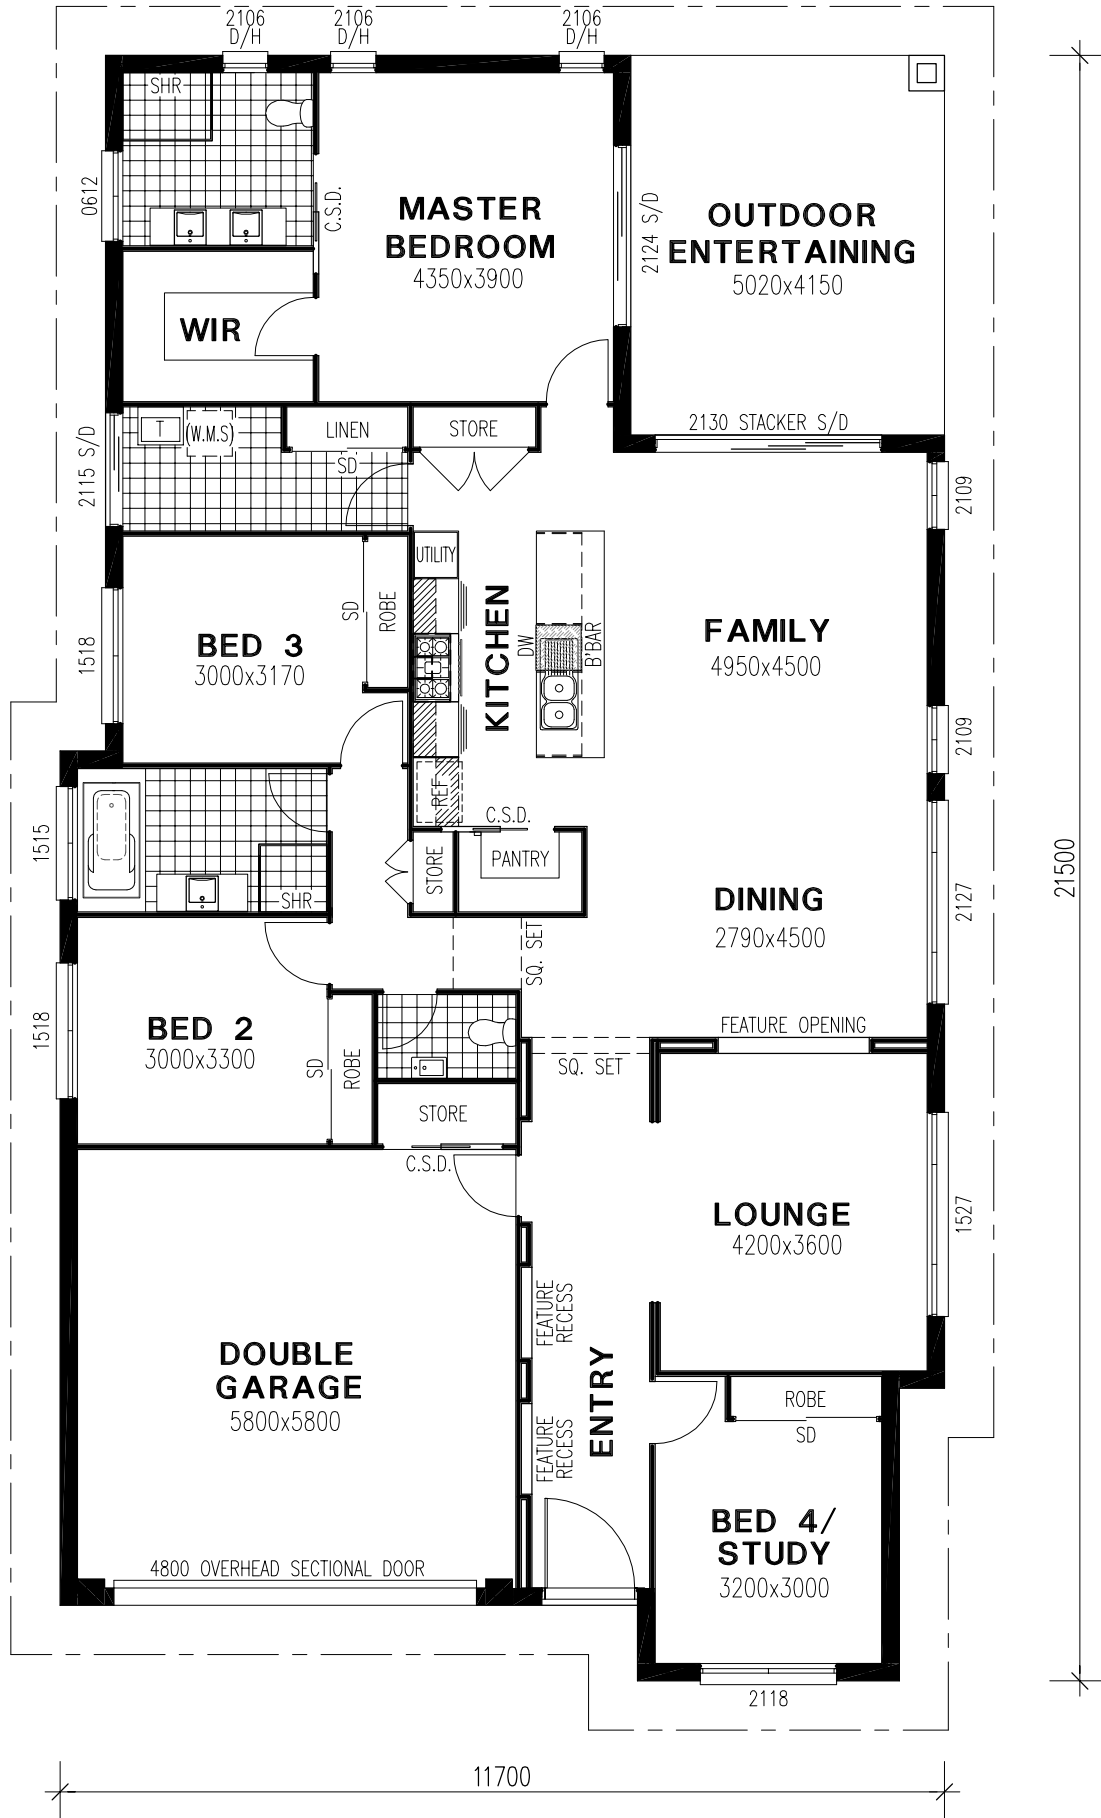

NOOSA 26 ECLIPSE INCLUSIONS

244.63 sqm 26.3sq

SCALE 1:100

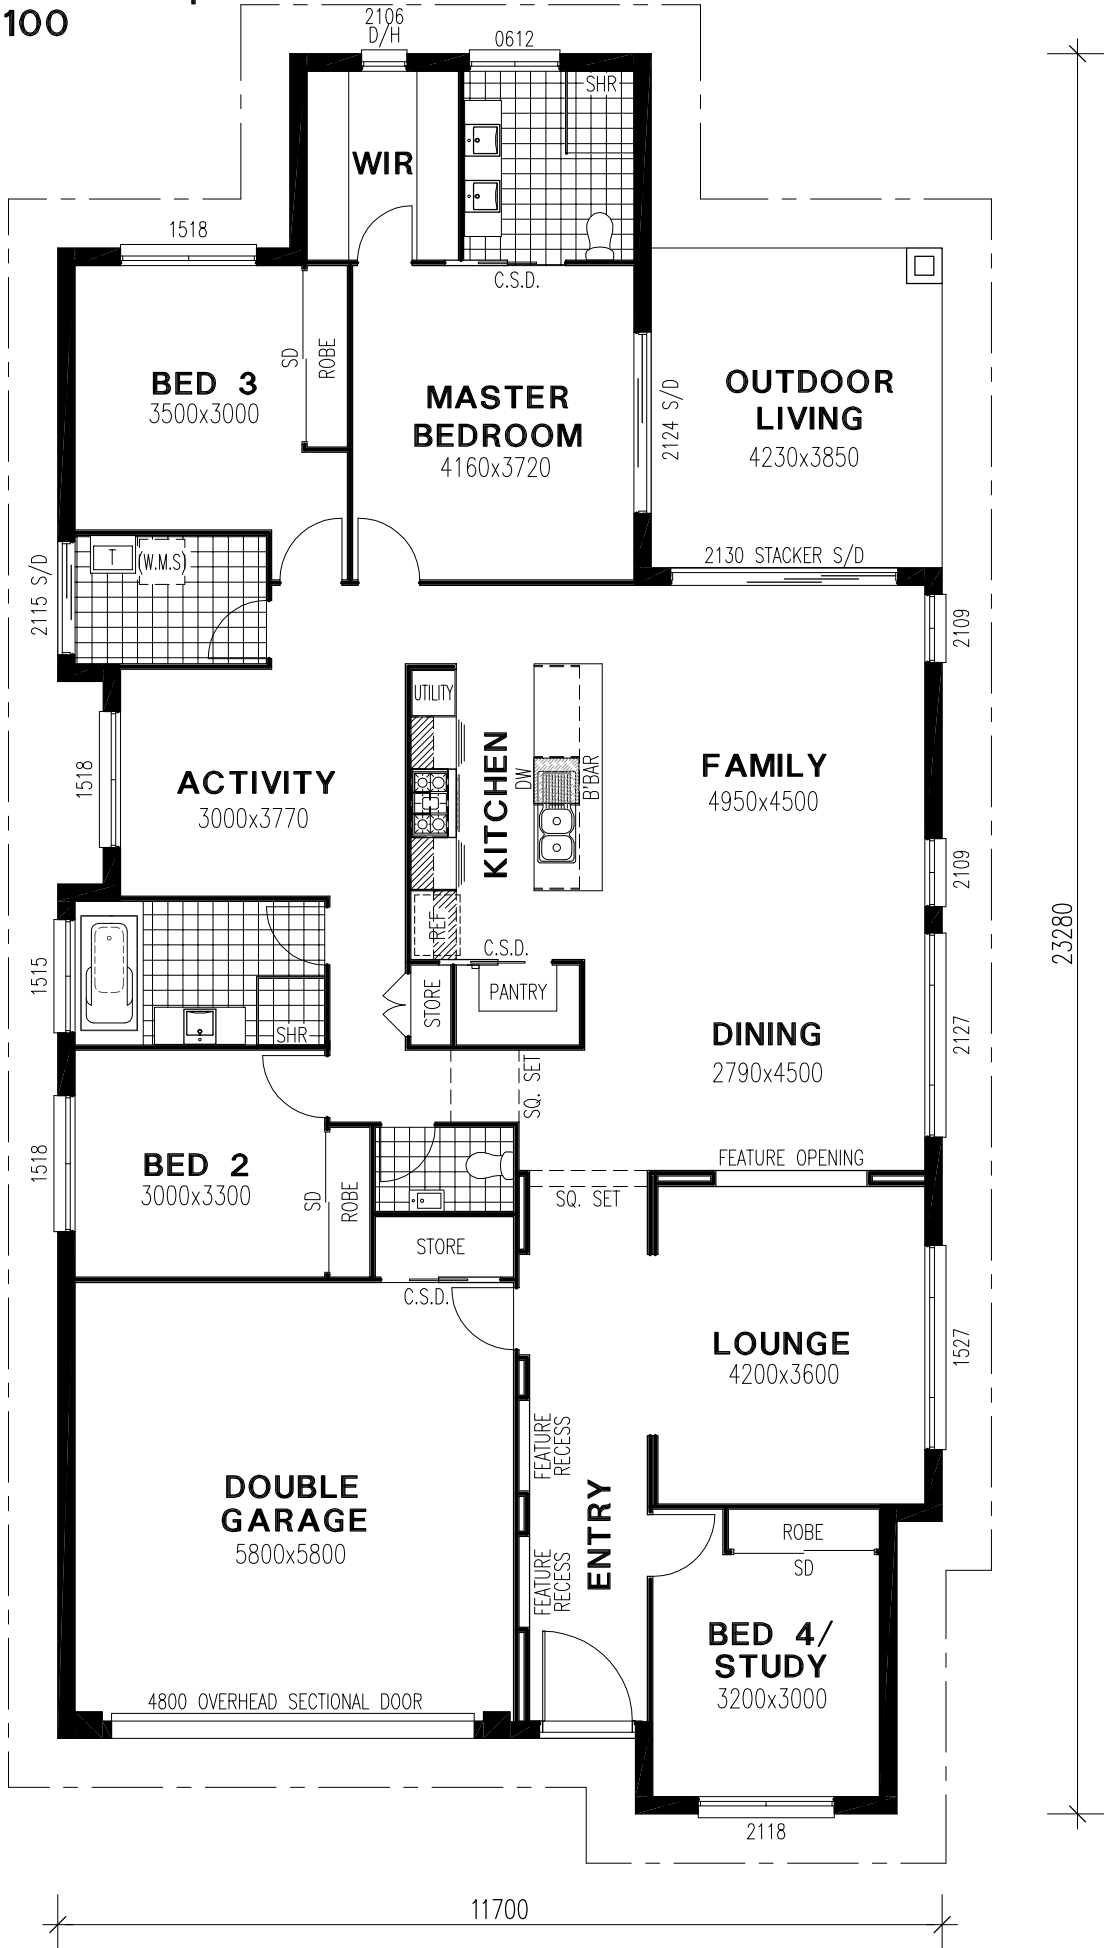

NOOSA 29 ECLIPSE INCLUSIONS

271.70 sqm 29.2sq
SCALE 1:100

